



EXHIBIT A

**Approximately 2628 Square Feet Office & Medical
21421 Cleveland Road, South Bend, IN, 46628.**

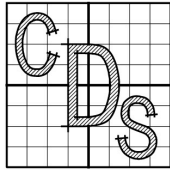

CREATIVE DESIGN SOLUTIONS, INC.

P.O. BOX 2944
SOUTH BEND INDIANA 46680
574-643-7567

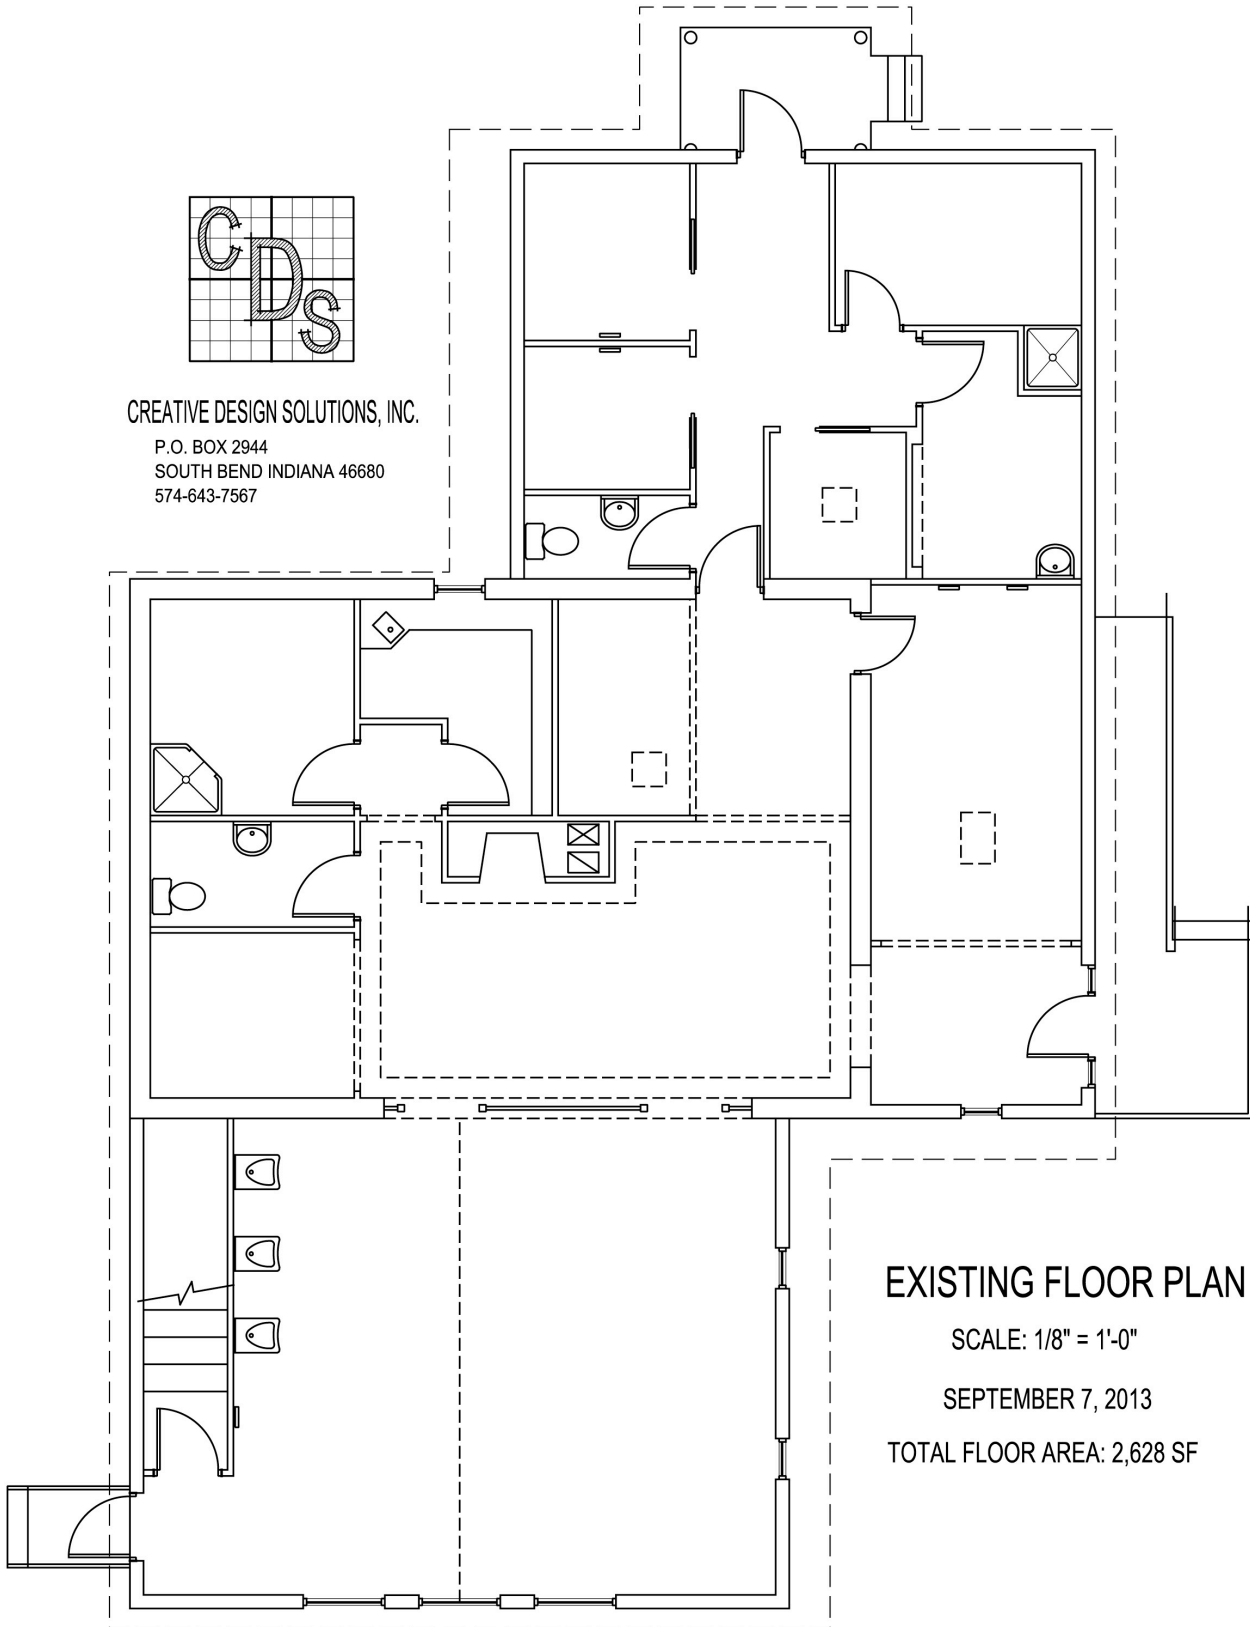

EXISTING FLOOR PLAN

SCALE: 1/8" = 1'-0"

SEPTEMBER 7, 2013

TOTAL FLOOR AREA: 2,628 SF