



HOUSE LOCATION SKETCH

LOT 49
 STONE OAK ESTATES
 OLIVE TWP., ST. JOSEPH CO.
 INDIANA

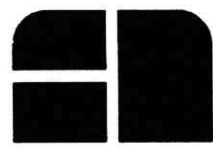

17,670 SQ. FT.

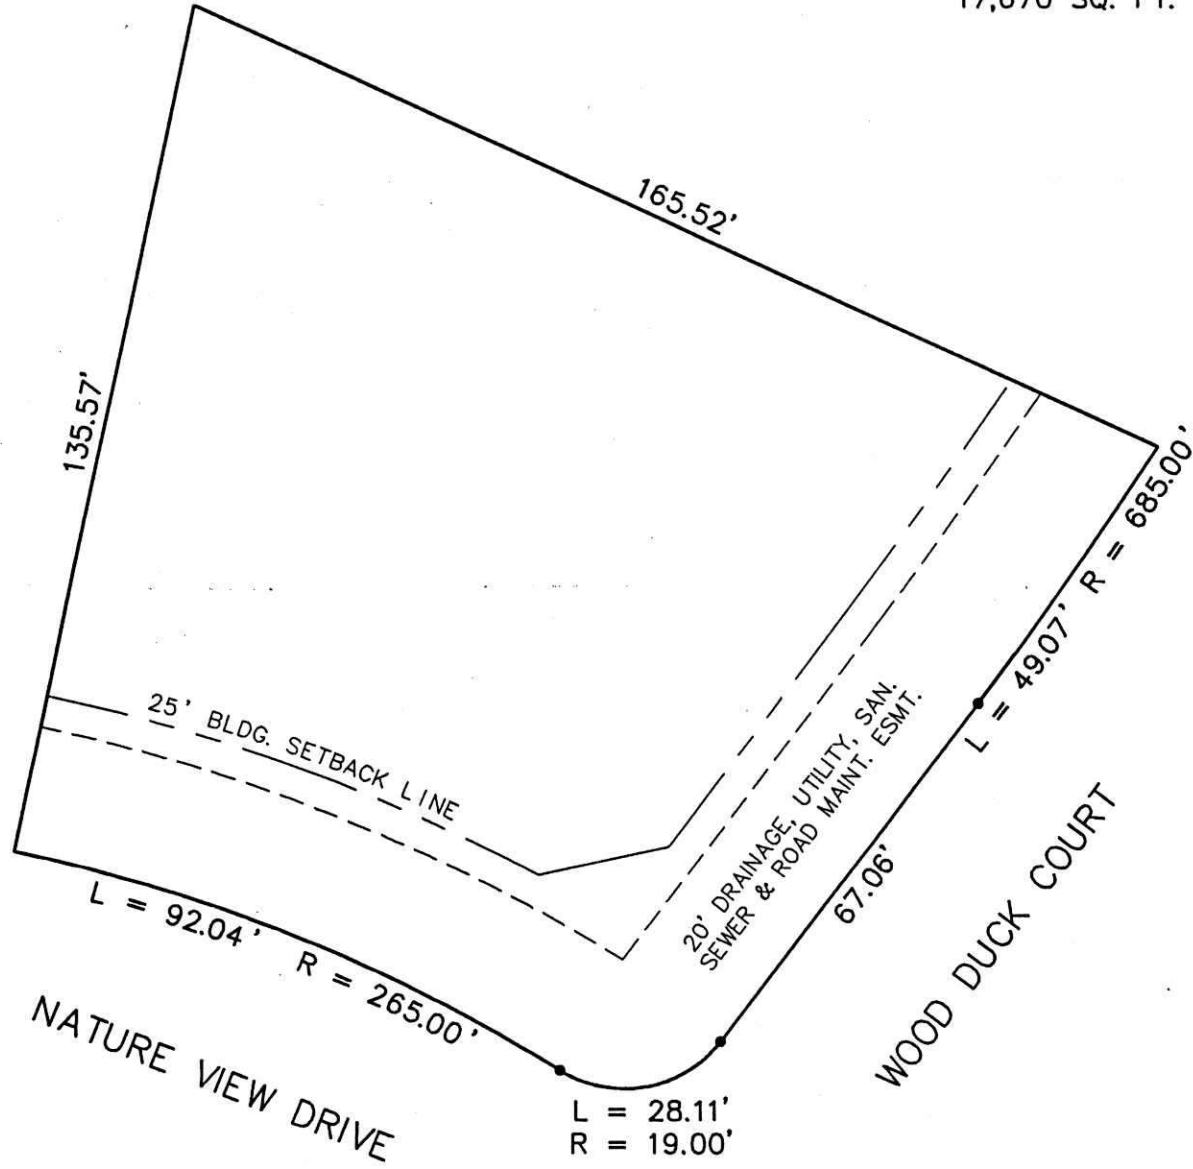

ABONMARCHE CONSULTANTS, INC.

1711 E. McKinley Avenue
 Mishawaka, Indiana 46545
 219-255-8700
 FAX 219-255-8837

95 West Main Street
 Benton Harbor, Michigan
 616-927-2295
 FAX 616-927-4639

ARCHITECTURE • ENGINEERING • LAND SURVEYING • NATURAL RESOURCES • CONSTRUCTION MANAGEMENT

DRAWN BY: TLJ	DATE: -	FIELD BOOK: -
CHECKED BY: -	SCALE: 1" = 30'	SEC.2 T.37N R.1W

JOB NO. 94517049