


LOT 42
 WESTWOOD HILLS AT ELBEL
 SECTION TWO
 WARREN TWP., ST. JOSEPH CO.
 INDIANA

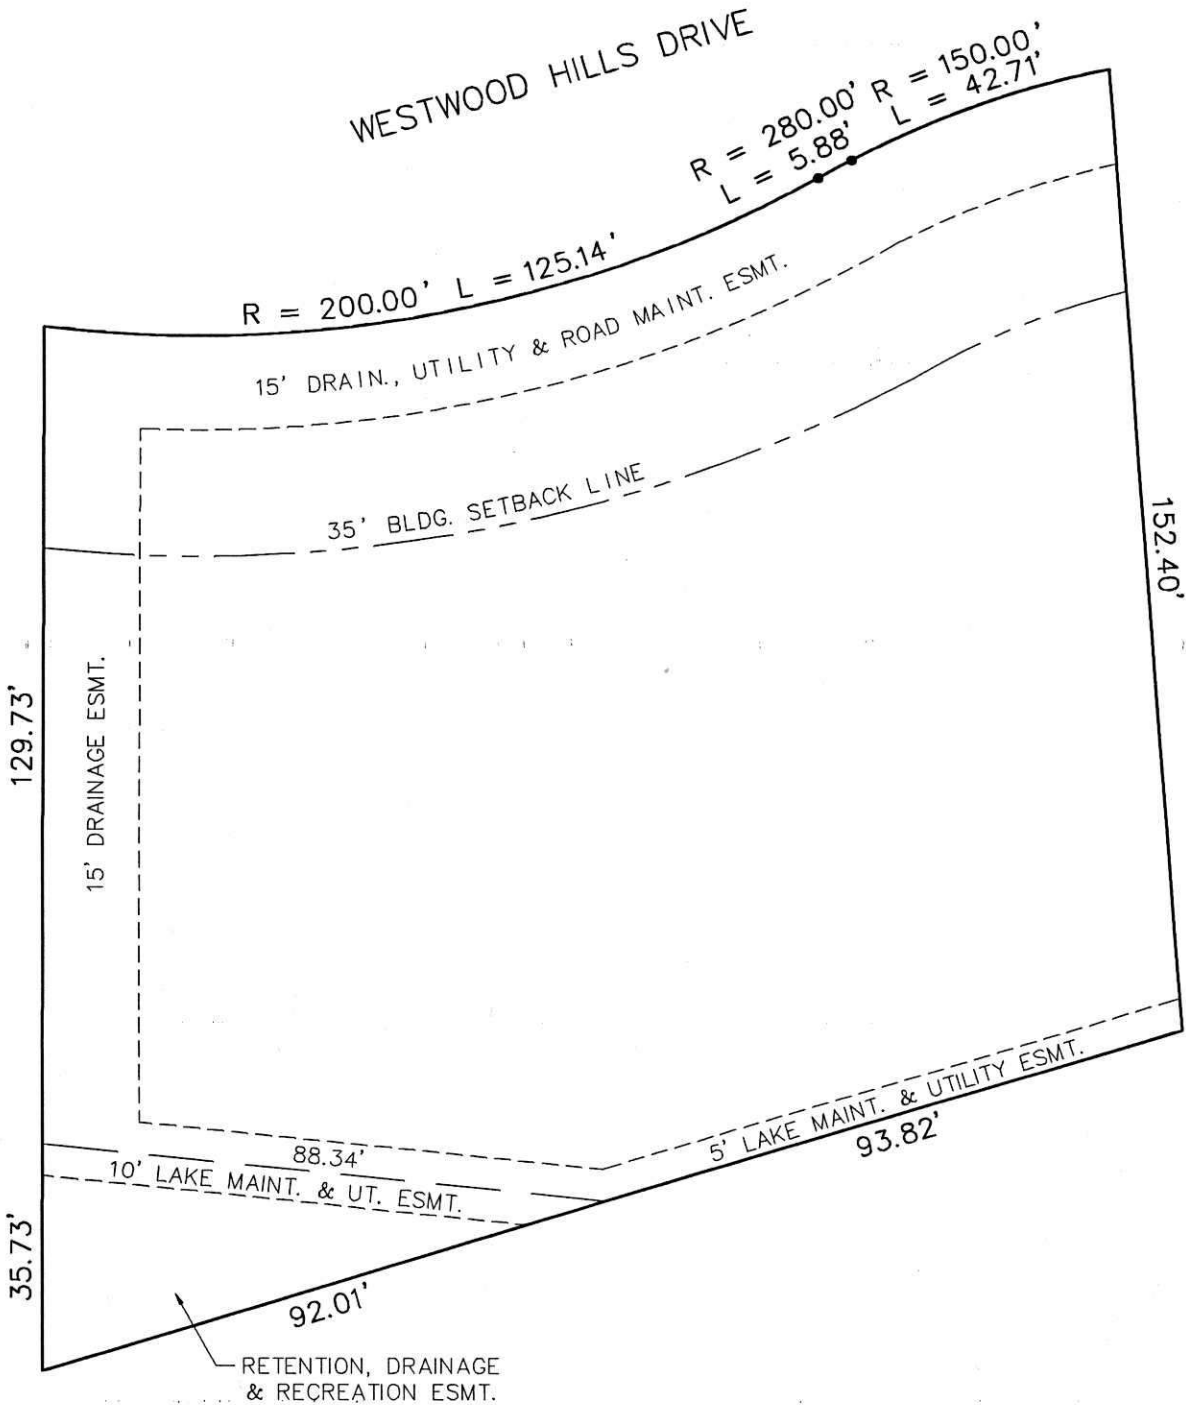

26,301 SQ. FT.



DRAWING FOR		ABONMARCHE CONSULTANTS, INC.	
PREPARED FOR:		1711 E. McKinley Avenue Mishawaka, Indiana 46545 219-255-8700 FAX: 219-255-8837	95 West Main Street Benton Harbor, Michigan 616-927-2295 FAX: 616-927-4639
STAKED ON:		ARCHITECTS / ENGINEERS / LAND SURVEYORS	NATURAL RESOURCES / CONSTRUCTION MANAGEMENT
DRAWN BY: TLJ	DATE: 09/23/96	FIELD BOOK:	DESIGNATED FLOOD ZONE:
CHECKED BY:	SCALE: 1" = 30'	SEC. 14-T38N-R1E	COMM. PANEL NO:

JOB NO. 95092042