



PLOT PLAN APPROVAL
 SIGNATURE: *[Signature]*
 PRINTED NAME: Tyler Tadian
 COMPANY: Irish Custom Homes
 DATE: 2/25/21

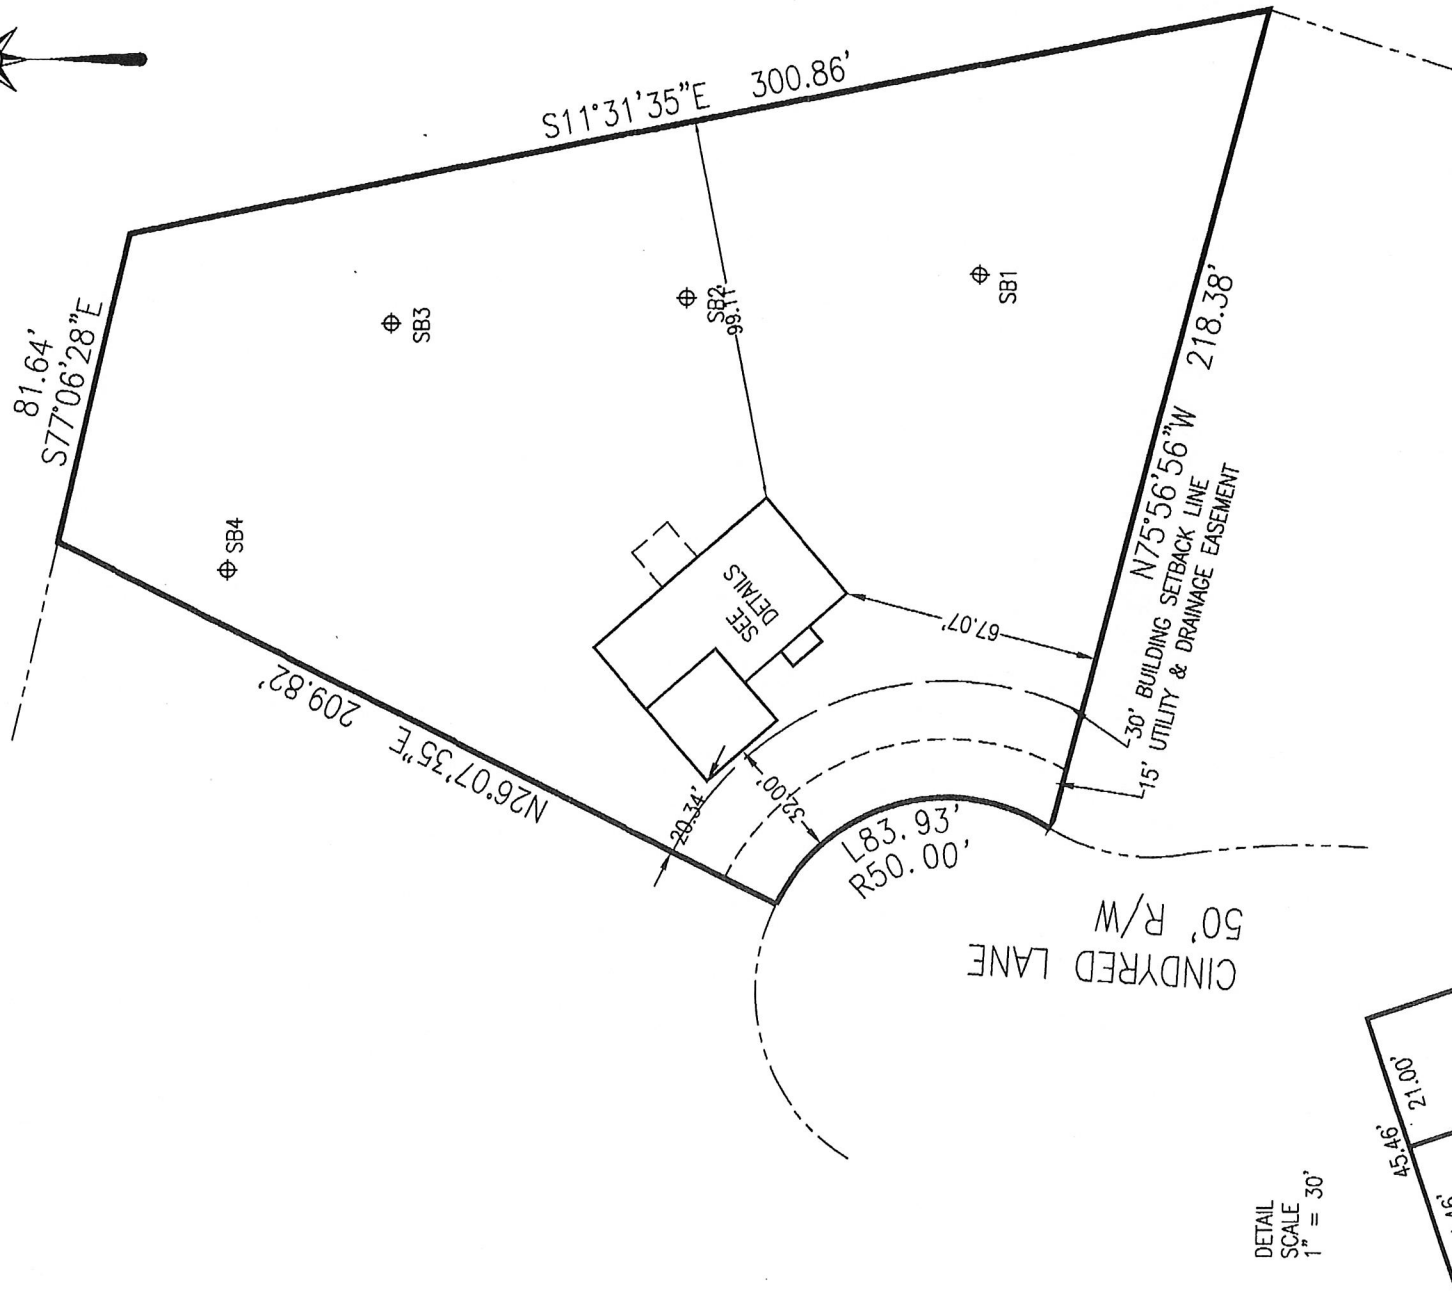

CINDYRED LANE
 50' R/W

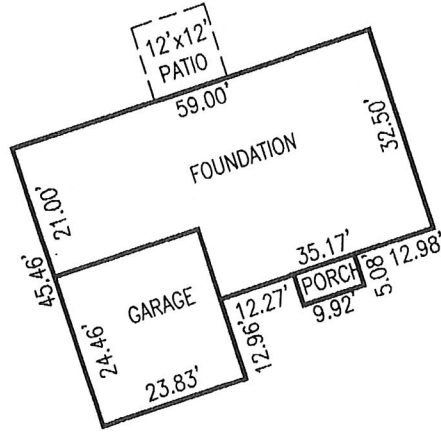

DETAIL SCALE
 1" = 30'

This information contained herein has been assimilated from various public sources and has been compiled to assist in the placement of a building or other structure on the tract or parcel shown. This information is not intended to represent a boundary survey. Builder is responsible for verifying compliance with local building setback requirements.

WAGNER ESTATES II, PHASE A
 LOT 27
 FOR
 COOREMAN REAL ESTATE GROUP INC.

Lang, Feeney & Associates, Inc.
 Land Surveyors, Construction Engineers & Soil Scientists
 715 South Michigan Street
 South Bend, Indiana 46601
 Phone 574-233-1841 Fax 574-674-0374

File Name WagnerEst2Pha27	Drawn By VW	Scale 1" = 50'
Date 1-21-21	Rev. Date 1-27-21	Drawing No. 28221